




3

2

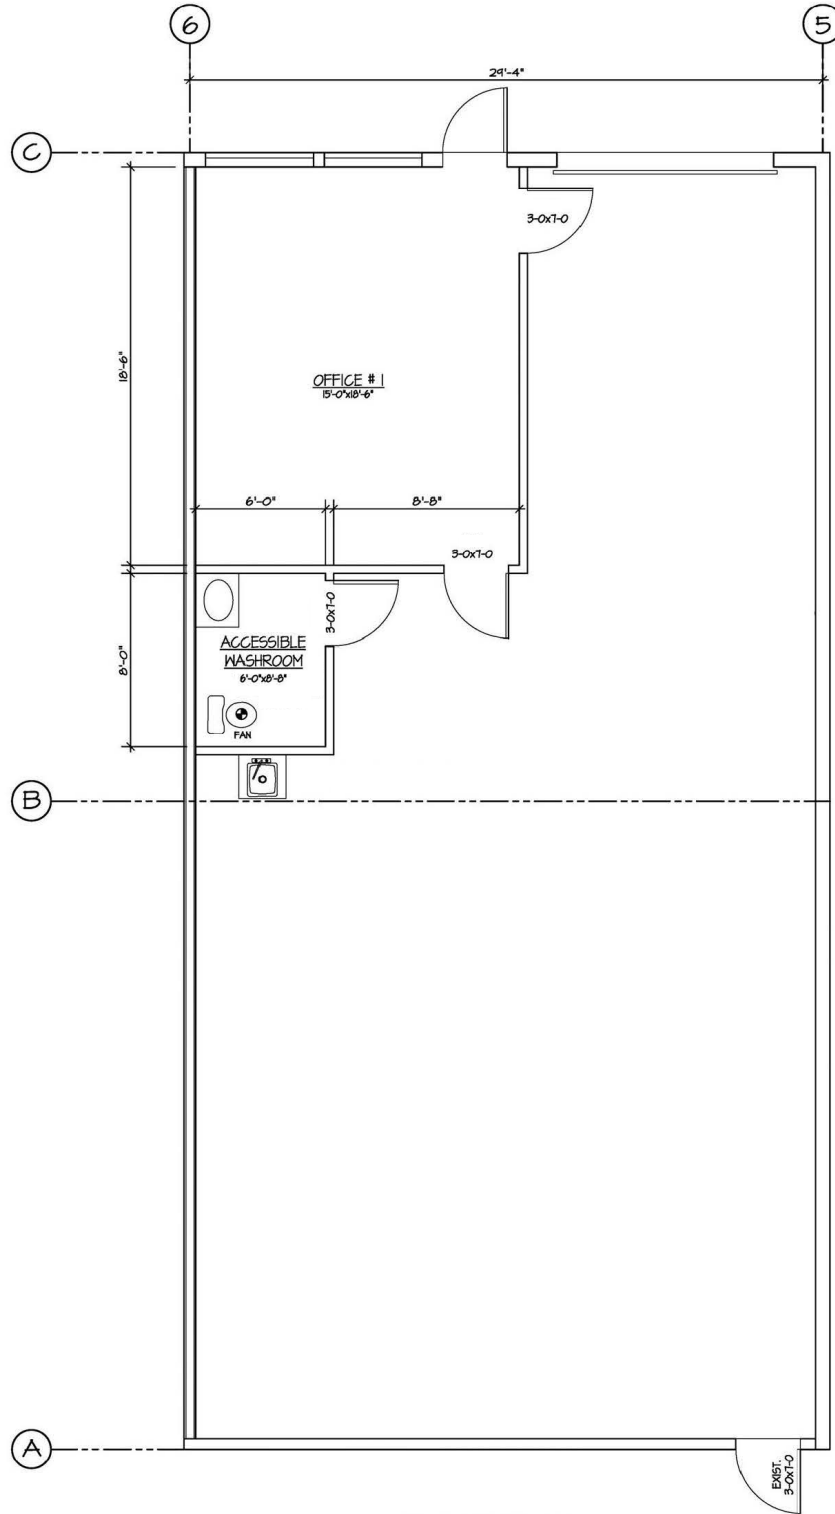

3

2

FLOOR PLAN

LEGEND				
	EXISTING WALLS			
	REMOVED WALLS			
	NEW WALLS			
TENANT IMPROVEMENTS UNIT # 110 20530 LANGLEY BY-PASS LANGLEY, B.C.				
TENANT FLOOR PLAN W/C DETAILS AND WALL DETAIL				
	DRAWN	A.M.	13	12
	CHECKED	--	--	--
SCALE	APPR'D			
APPR'D	DRAWING	REV.		
		-		